
 
 
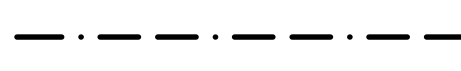

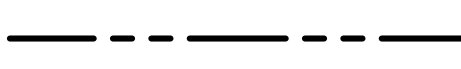












**THIS MAP SHOWS SEWER SERVICE "AREAS." IT DOES NOT MEAN THAT SEWER SERVICE IS AVAILABLE AT ANY SPECIFIC LOCATION OR PROPERTY. RATHER, IT SHOWS WHICH AREAS WOULD BE SERVED BY WHICH SPECIFIC WATER TREATMENT PLANT IF SEWER LINES WERE IN PLACE TO CONVEY FLOW.**

# LEGEND

-  STATE ROAD
-  TOWNSHIP ROAD
-  PRIVATE ROAD
-  STATE BOUNDARY
-  COUNTY BOUNDARY
-  TOWNSHIP BOUNDARY
-  RIGHT-OF-WAY
-  STREAMS
-  SEWER FORCE MAIN
-  SEWER GRAVITY LINE
-  KNIGHTS BRIDGE SERVICE AREA
-  TURNERS MILL SERVICE AREA
-  SPRING HILL FARMS SERVICE AREA
-  RIDINGS SERVICE AREA

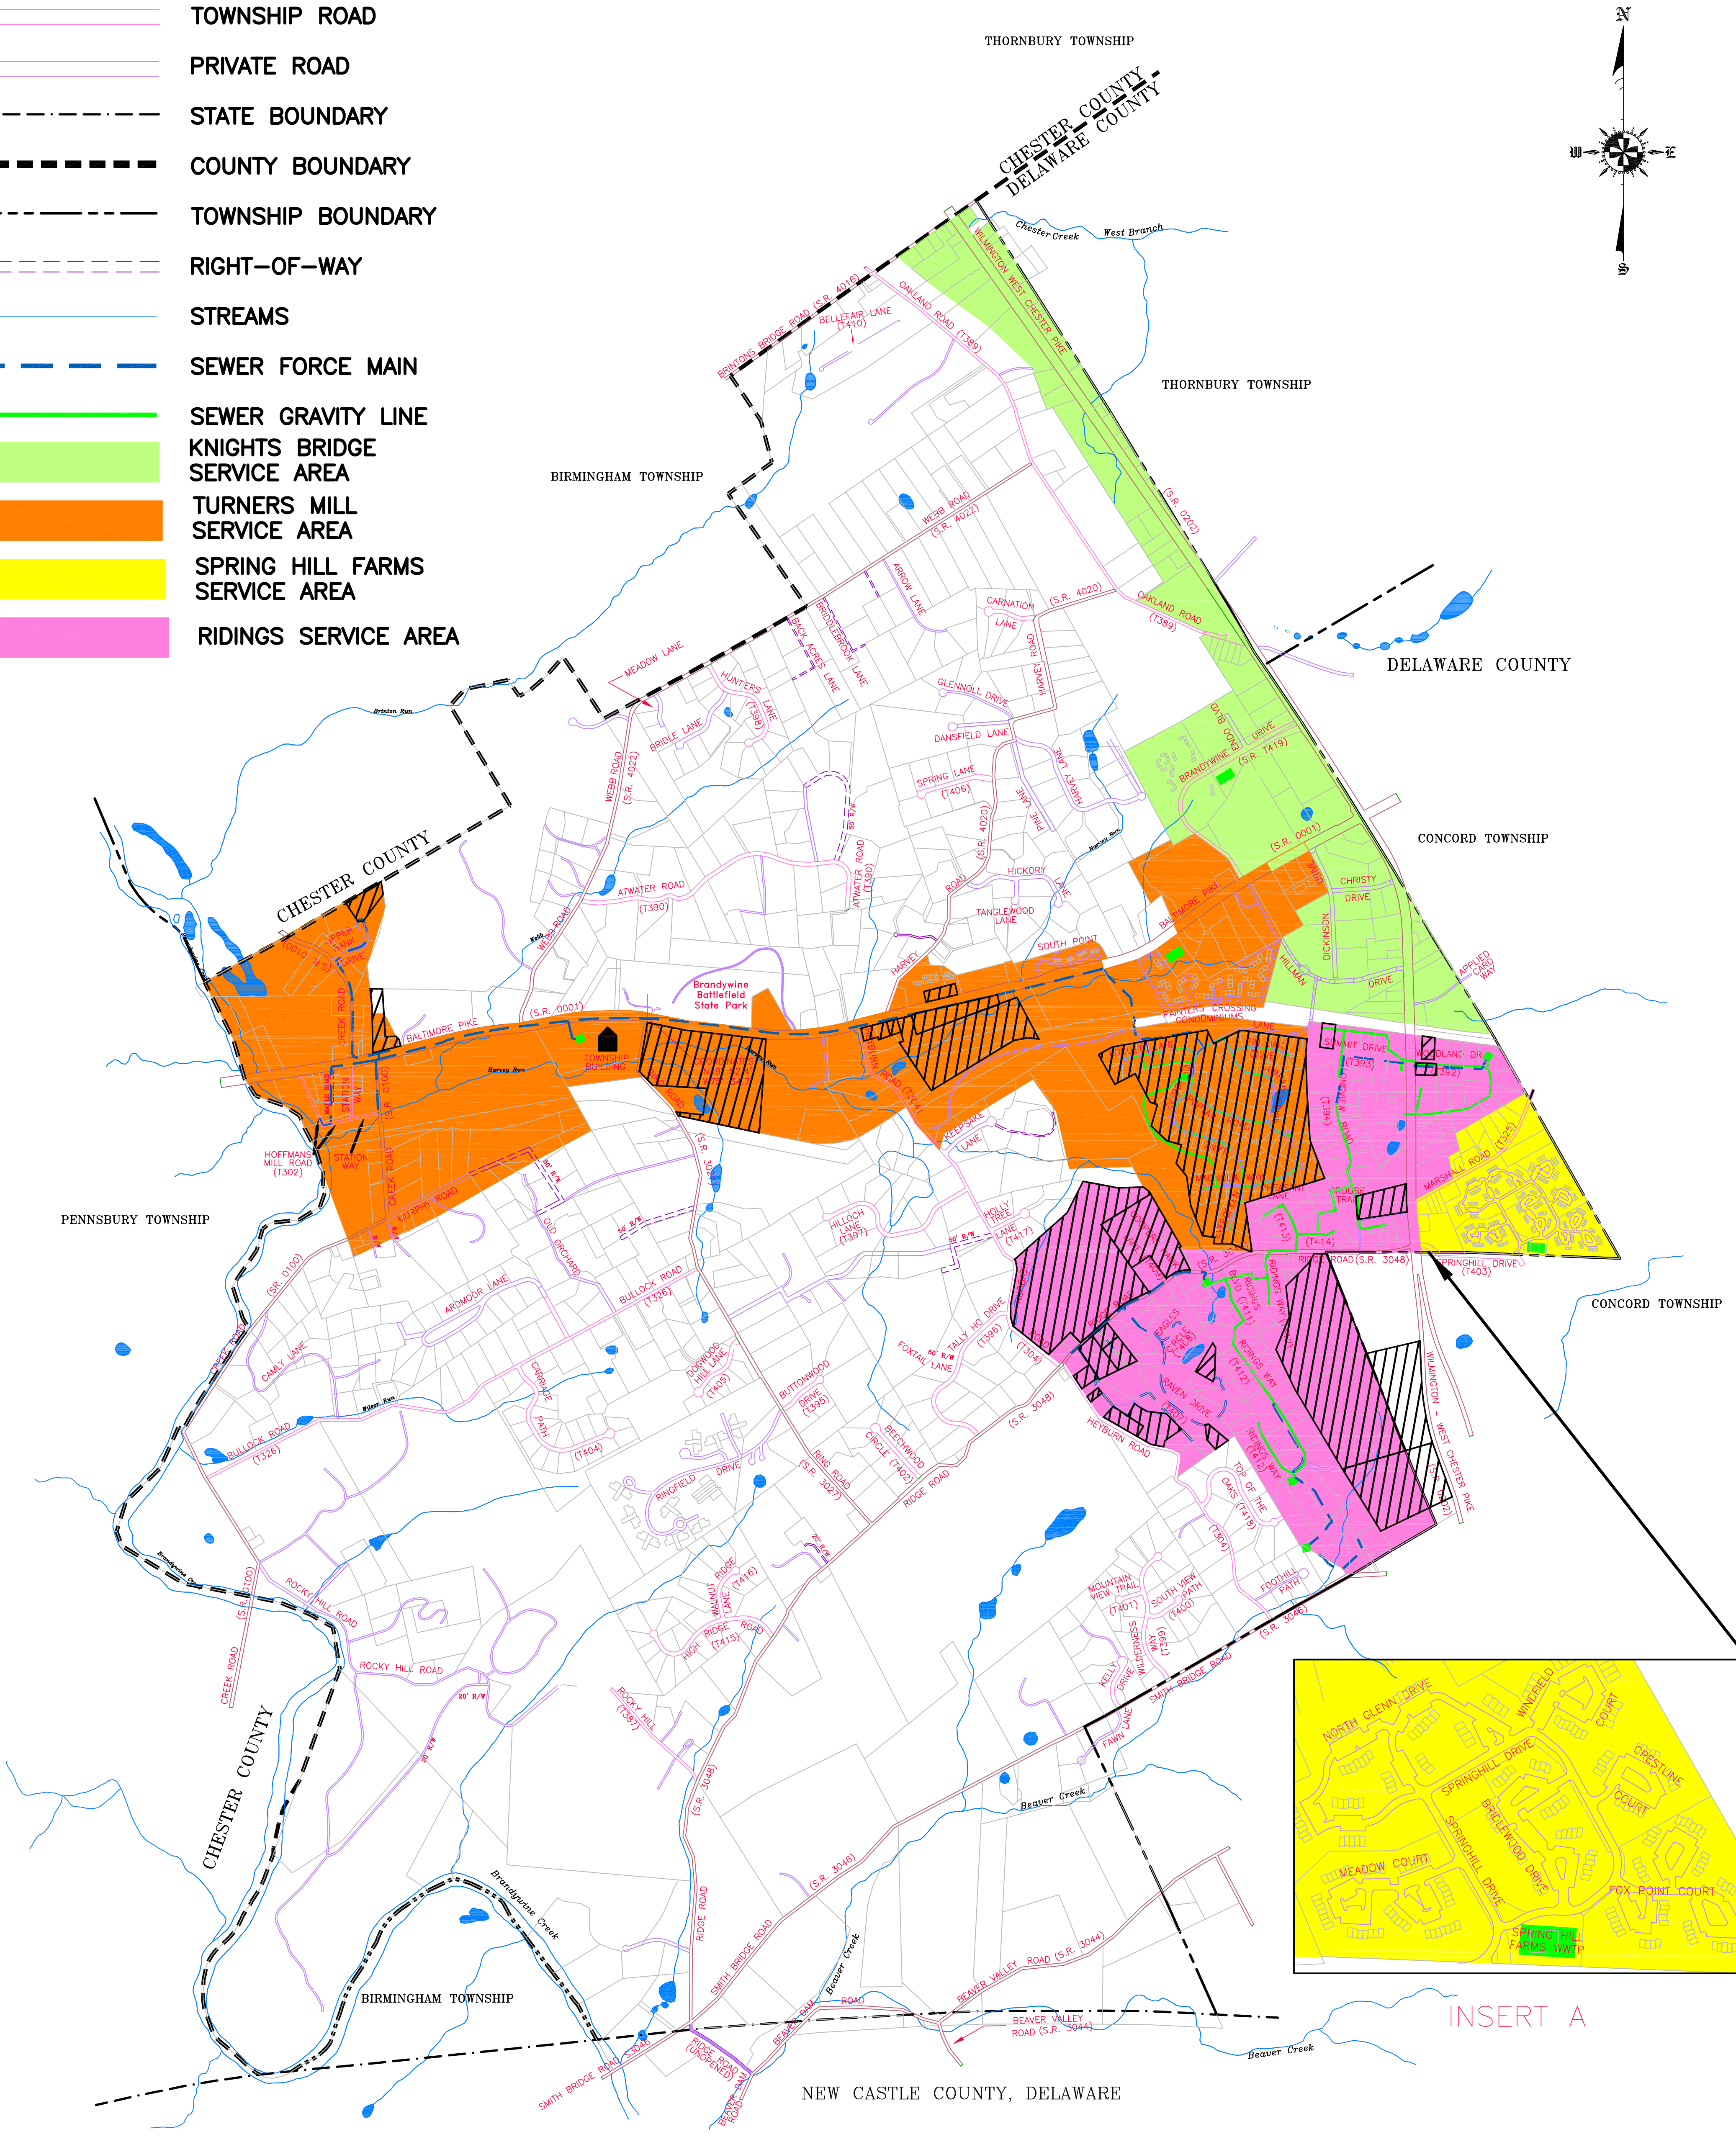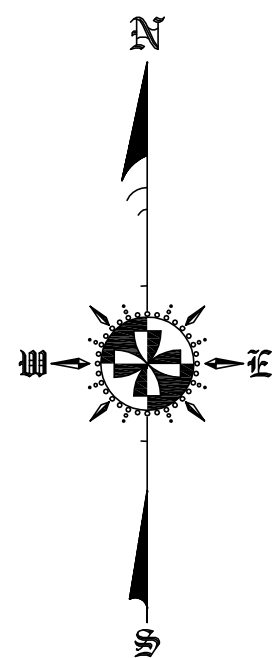

**Pennoni Associates Inc.**

One Drexel Plaza, 3001 Market Street, Philadelphia, Pennsylvania 19104

**Consulting Engineers**

DATE 03/24/08	SCALE 1" = 1000'	JOB NO. CFTA 0900
APPROVED SK-1	SHEET 1 OF 1	

ALL DIMENSIONS MUST BE VERIFIED BY CONTRACTOR AND OWNER MUST BE NOTIFIED OF ANY DISCREPANCIES BEFORE PROCEEDING WITH THE WORK.

**CHAPTER 94 REPORT**

**CHADDS FORD TOWNSHIP SEWER MAP**

CHADDS FORD TOWNSHIP  
10 RING ROAD  
CHADDS FORD, PENNSYLVANIA

3/24/10	0	2009 SUBMISSION	ERA
3/25/09	0	2008 SUBMISSION	ERA
3/27/08	0	2007 SUBMISSION	ERA
DATE	NO.	REVISIONS	BY